


96' 10 1/2"

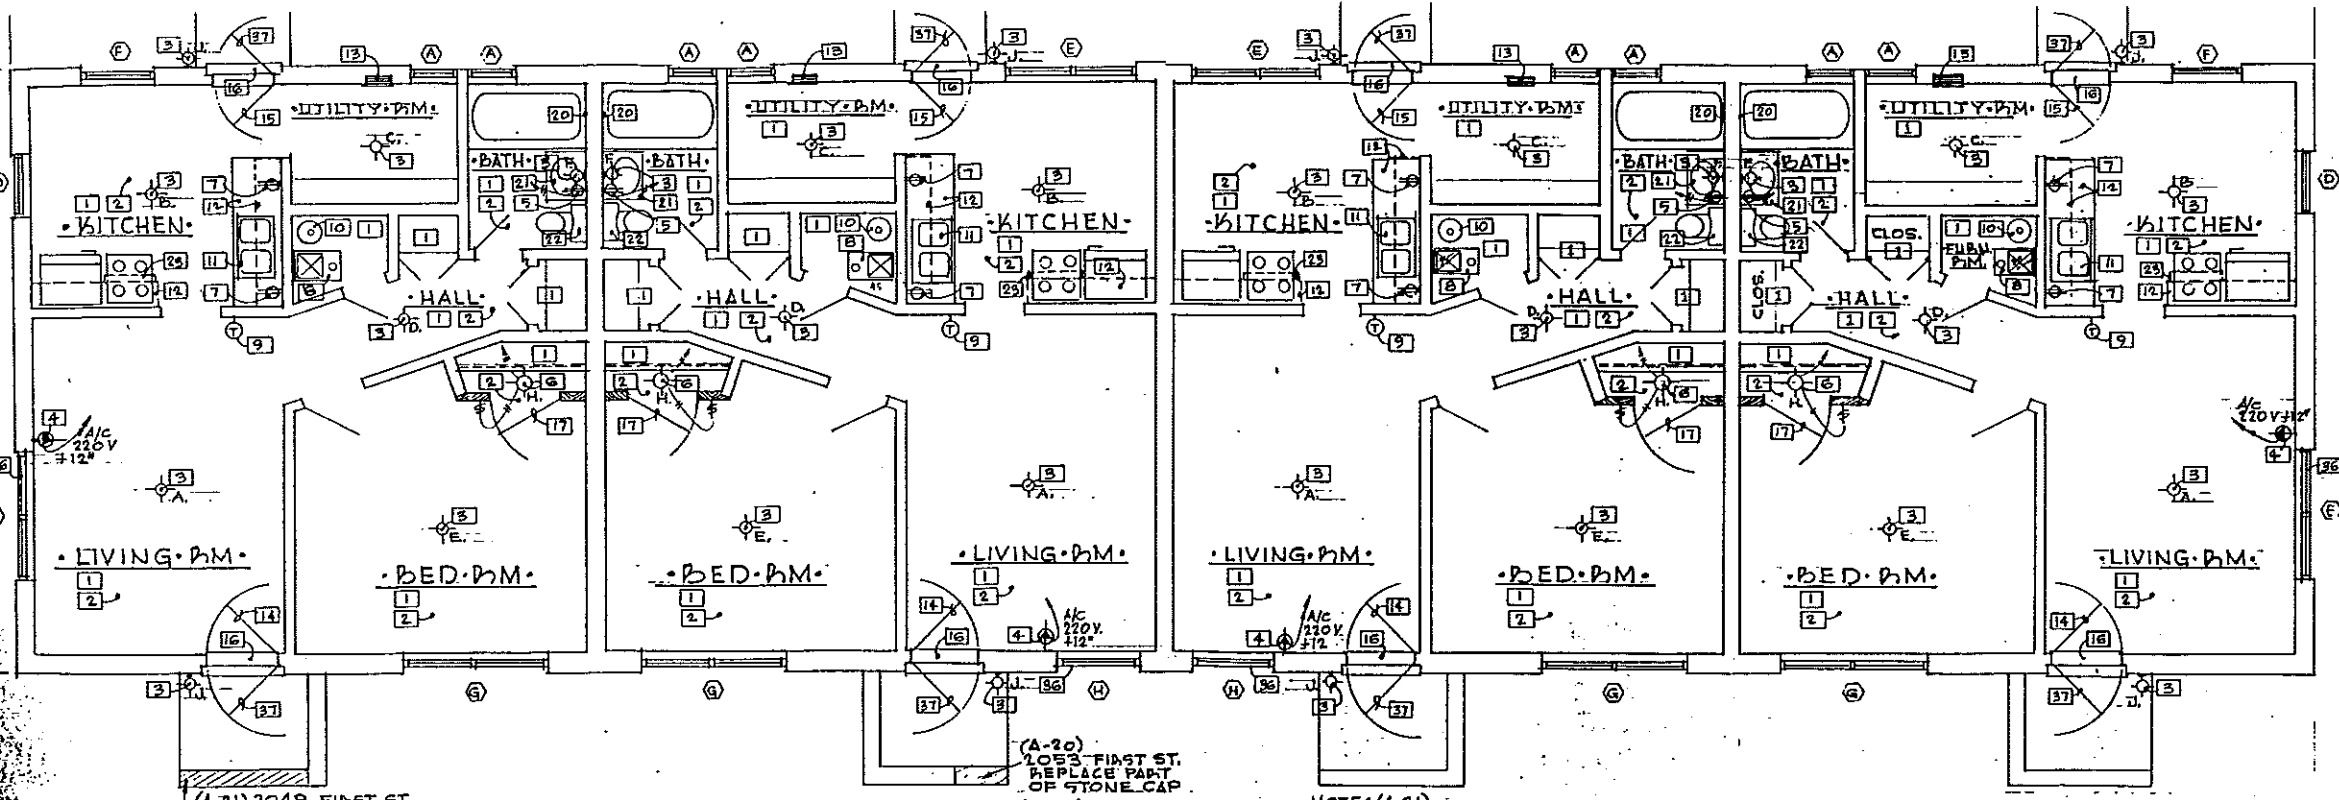

- EXTERIOR**
27. Remove existing asphalt shingles. (Specifications)
 28. Furnish and inste
 29. Remove existing 5 finished #27 gau
 30. Provide and inste above finished gr
 31. Furnish and inste
 32. Paint existing ar
 33. Recaulk and f Specifications)
 34. Remove existing finished (white) windows. (See B)
 35. Remove existing replace with opa and vandalproof Specifications)
 36. Provide removal conditioning unit
 37. Remove existing "white" aluminum Sheet No. 9 and
 38. Provide and inste at entry, front.
 39. Remove existing Sheet No. 9
 40. BUILDING "D" ONLY to 3'-8" and slo;

(A-21) 2049 FIRST ST.
 RESET PART OF STONE CAP.
 EXISTING KITCHEN CABINETS TO REMAIN
 NOTE No. 12 WILL NOT APPLY TO THIS UNIT

(A-19) 2065 FIRST ST.
 FIRE DAMAGE REPLACE ALL DOORS
 REPLACE CEILINGS IN BED P.M., BATH & HALL
 REPLACE WALL IN BATH P.OOM

(A-20) 2053 FIRST ST.
 REPLACE PART OF STONE CAP.

(A-21) 2047
 REPLACE STOOL (AFTER FLA. TILE IS INSTALLED)


NOTE: (A-21) 2045
 FIRST ST. HAS FIRE DAMAGE
 REPLACE ALL GYP BD. WALLS AND CEILINGS IN BED P.M., HALL AND BATH. REPAIR CEILING JOIST AND STUDS AS REQUIRED.

NOTE: (A-21) 2043
 FIRST ST. EXISTING FLOOR TILE TO REMAIN NOTE No. 2. WILL NOT APPLY TO THIS UNIT.

FLOOR PLAN "A" - BUILDING

1/4" = 1'-0"


NOT TO SCALE

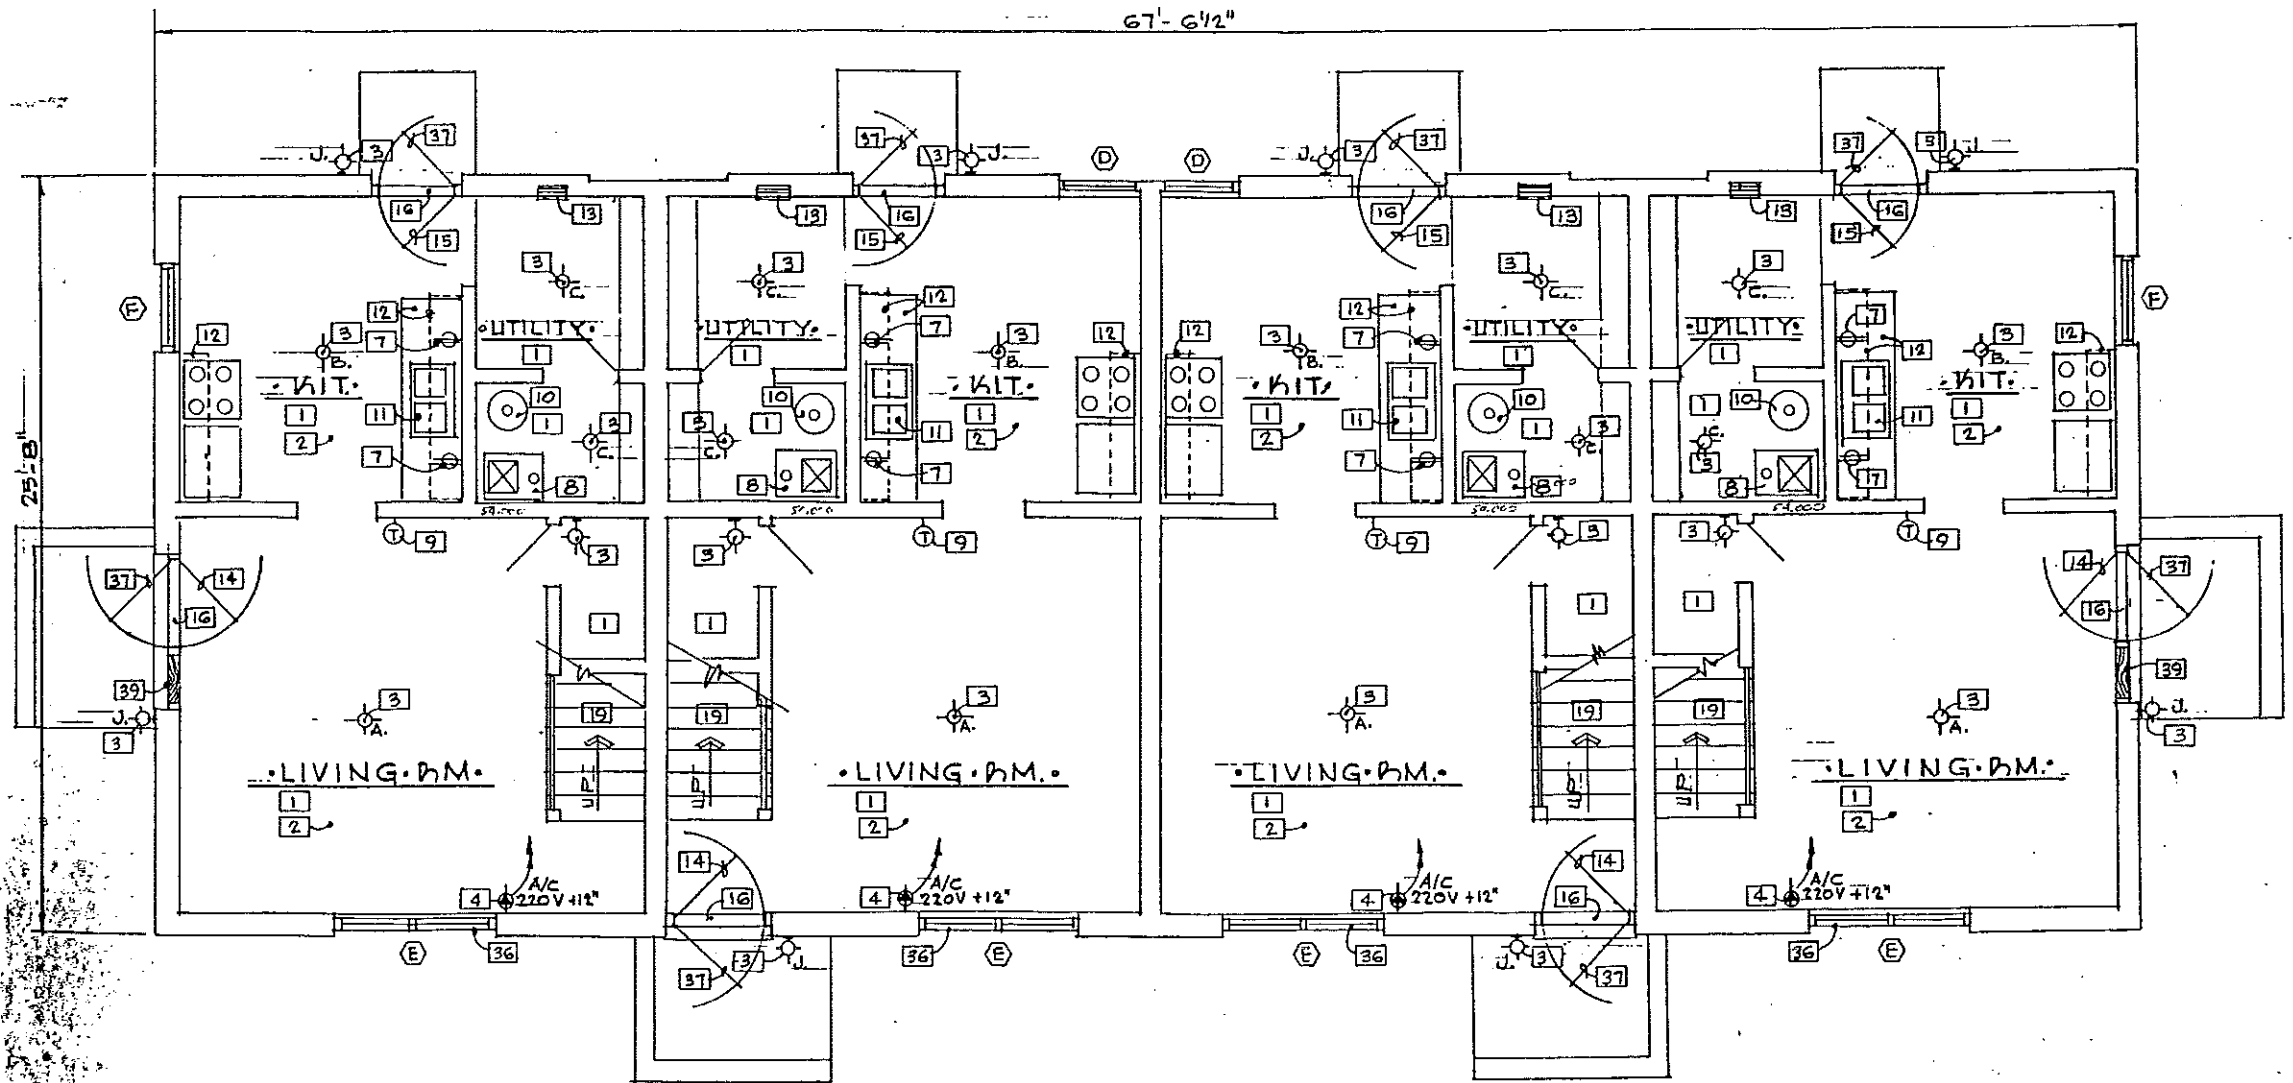


· FIRST FLOOR PLAN · "B" · BUILDING ·

NOT TO SCALE

1" = 0"

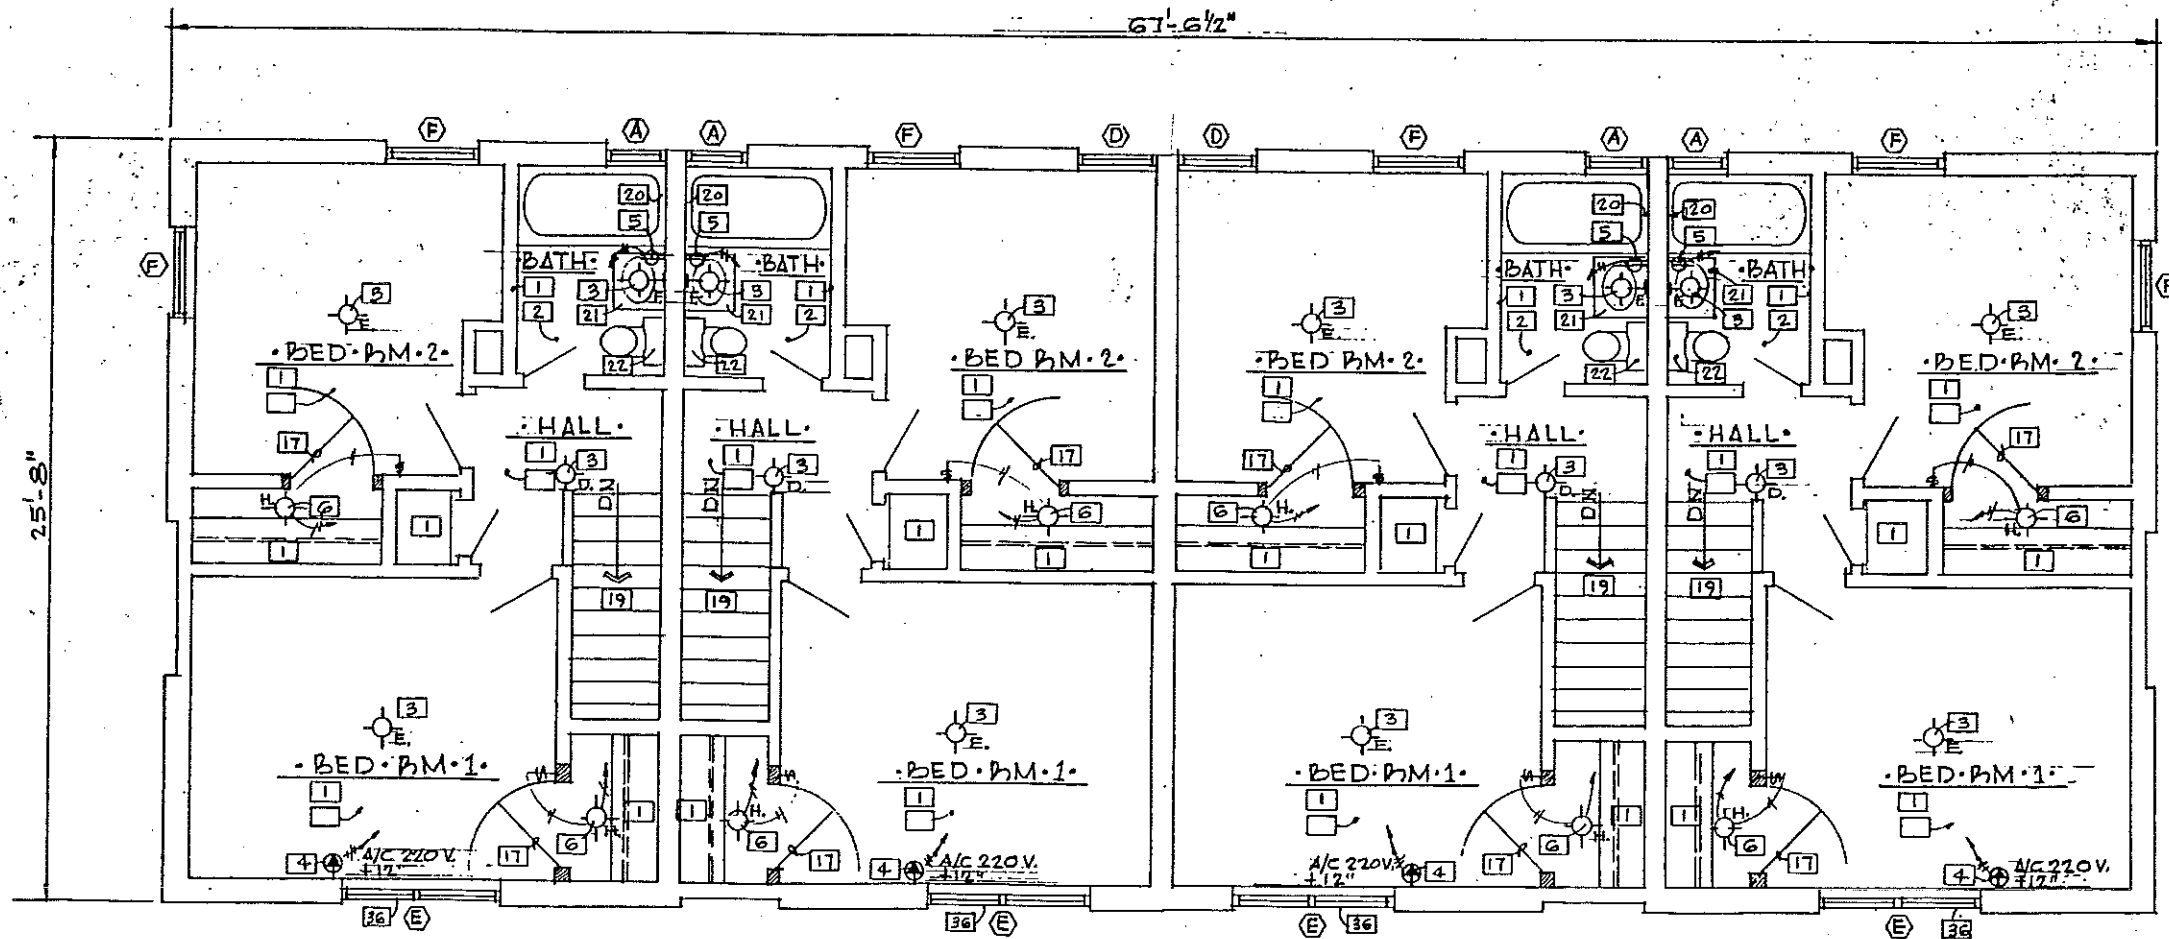

• SECOND FLOOR PLAN • "B" BUILDING •
 1/4" = 1'-0"
 NOT TO SCALE

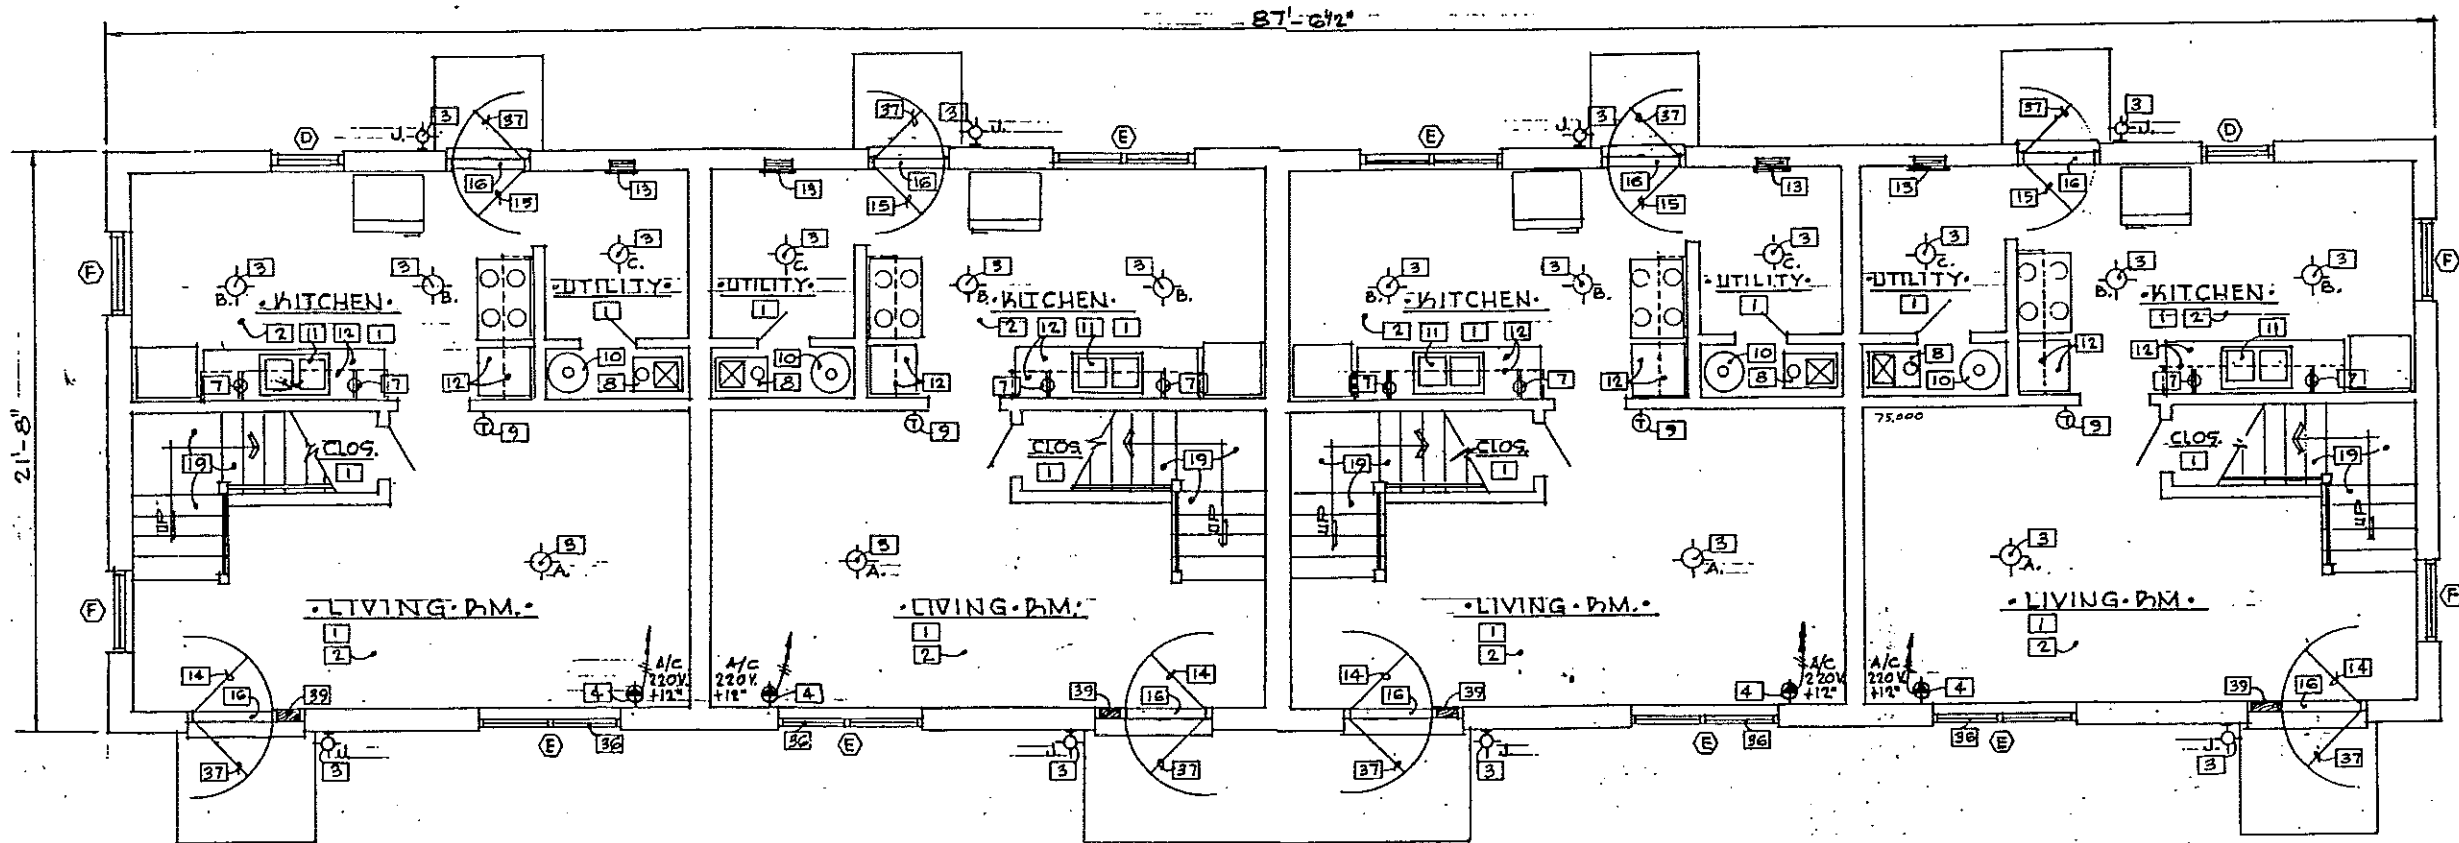


.FIRST FLOOR PLAN "C" BUILDING.
 1/4" = 1'-0"
 NOT TO SCALE

21. Furnish and install new concrete splashblocks.

26. Provide removable half screens for tenant-owned air conditioning units.

124-24

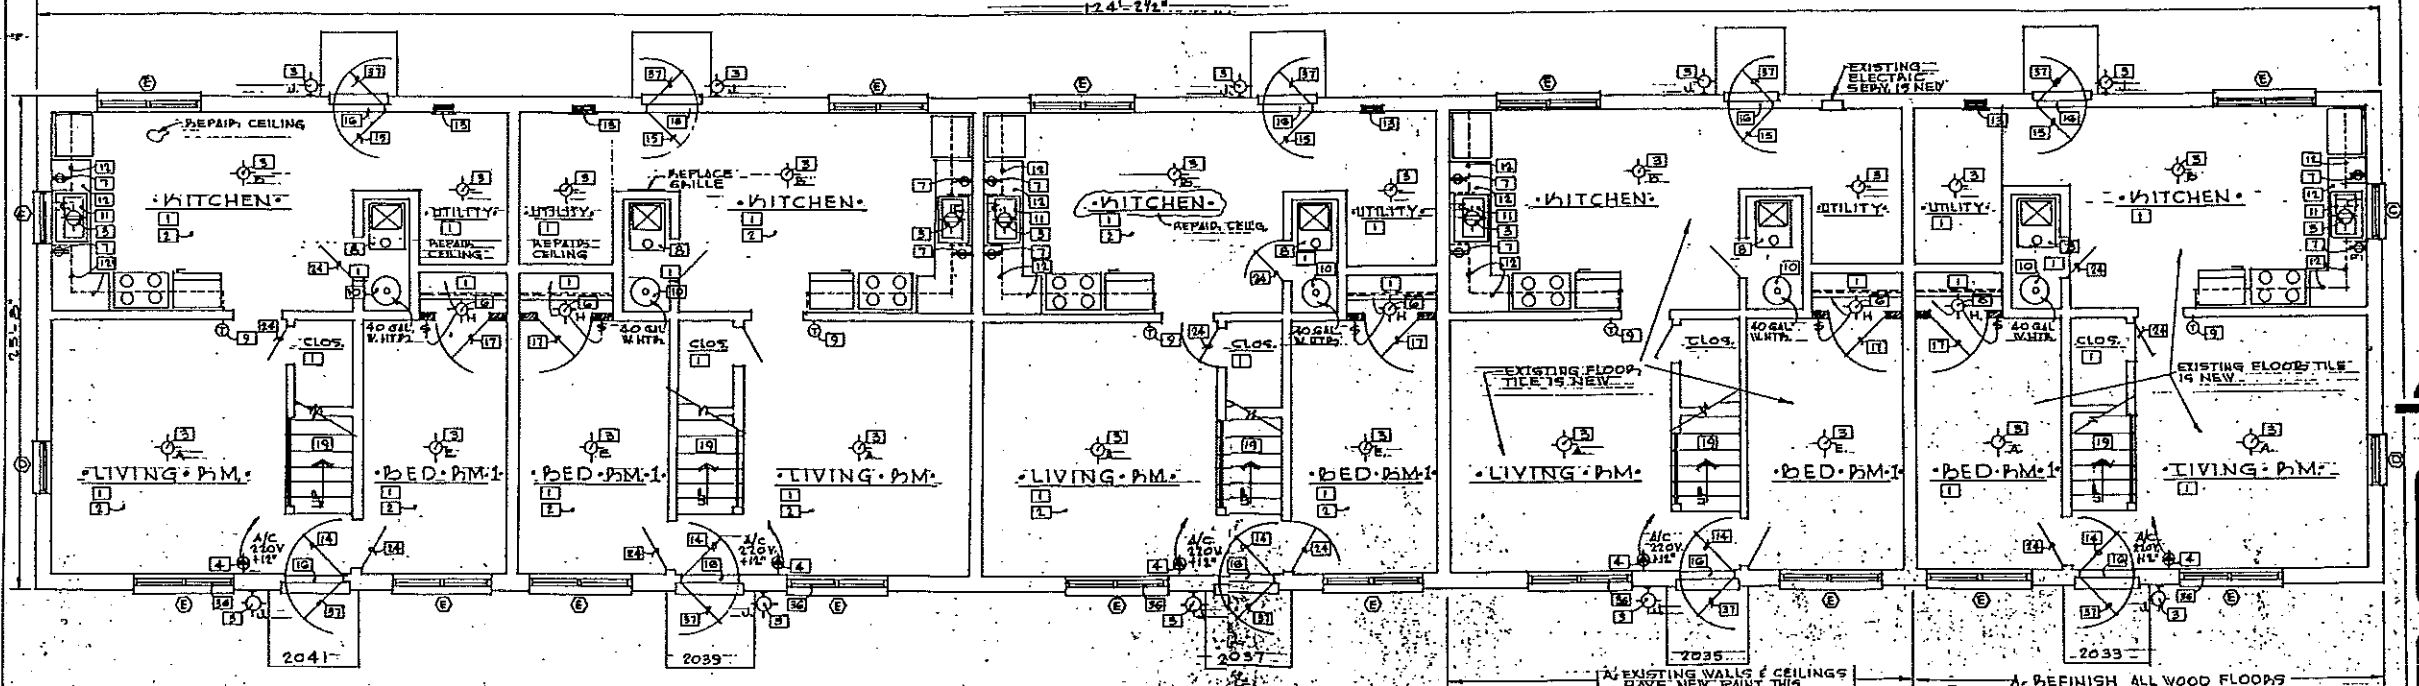

• FIRST FLOOR PLAN OF BUILDING •

NOT TO SCALE


A- EXISTING WALLS & CEILINGS
 REMOVE. NEW PAINT THIS
 ADDRESS ONLY
 B- REFINISH ALL WOOD FLOORS
 AND STAIRS

A- REFINISH ALL WOOD FLOORS AND STAIRS

• "D" BUILDING •

DRAWN BY: D.W.

CHECKED BY: P.D.

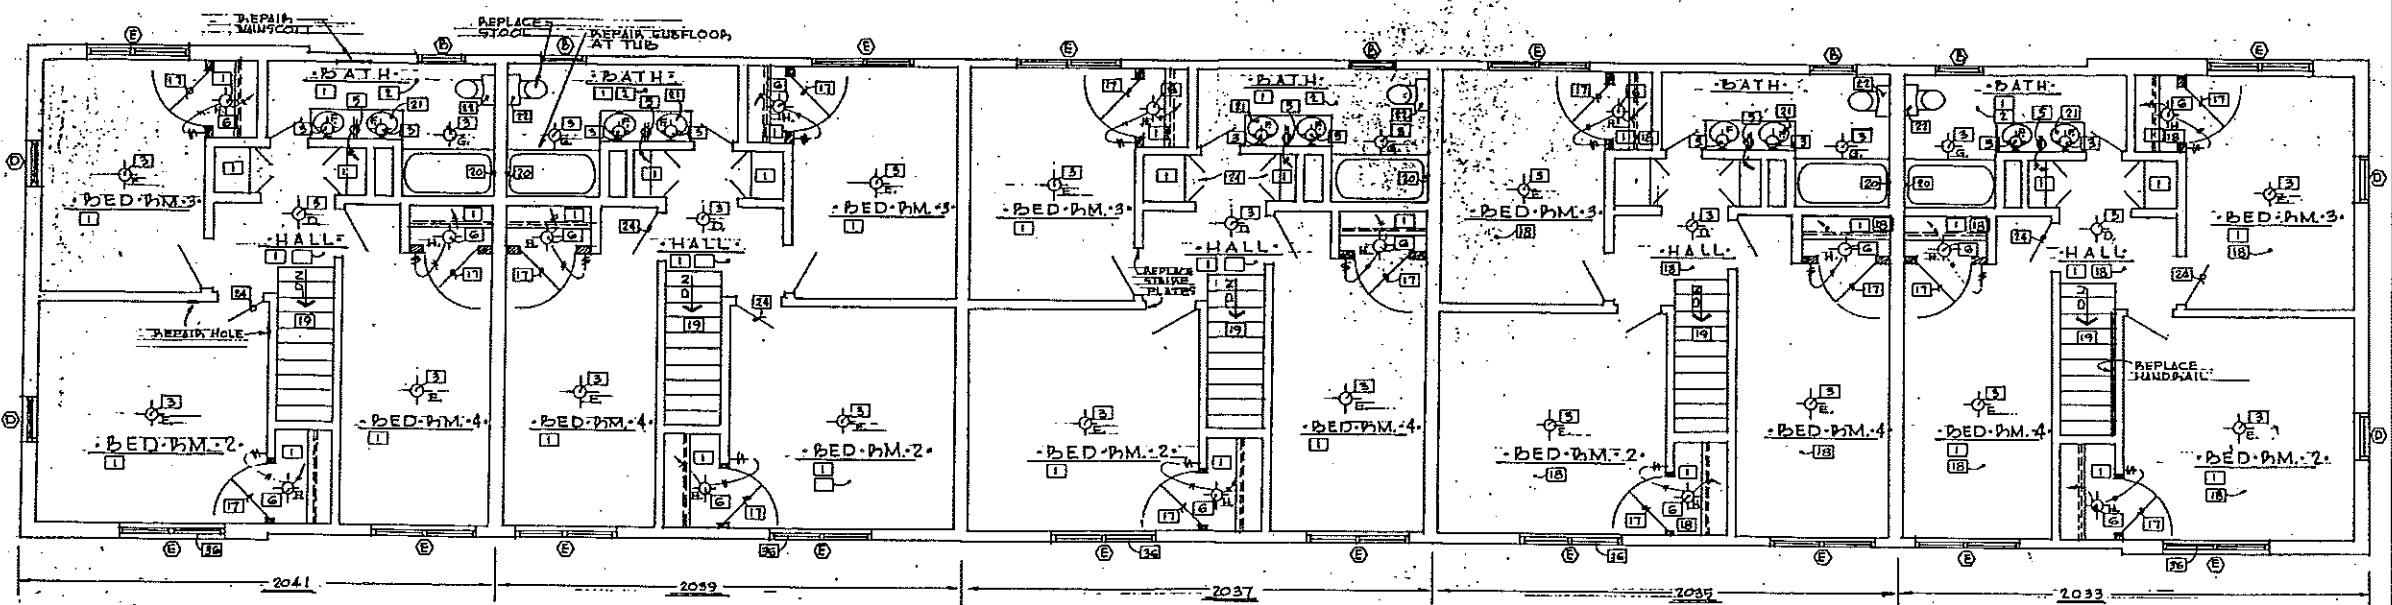

SECOND FLOOR PLAN 'D' BUILDING

1/4" = 1' - 0"
NOT TO SCALE

PAINT NEW CLOSET WALLS
DOORS ONLY, THE EXISTING
WALLS & CEILING HAVE NEW PAINT
THIS ADDRESS ONLY 2035
FINISH ALL WOOD FLOORS
AND STAIRS.

FINISH ALL WOOD FLOORS
AND STAIRS.